




WARNING:
IT IS A VIOLATION OF THE NEW YORK STATE EDUCATION LAW FOR ANY PERSON TO ALTER THIS DRAWING UNLESS HE/SHE IS ACTING UNDER THE DIRECT SUPERVISION OF A LICENSED ARCHITECT OR PROFESSIONAL ENGINEER. ANY ALTERATIONS MADE MUST BE OUTLINED WITH A DESCRIPTION, DATE, SEAL AND SIGNATURE.

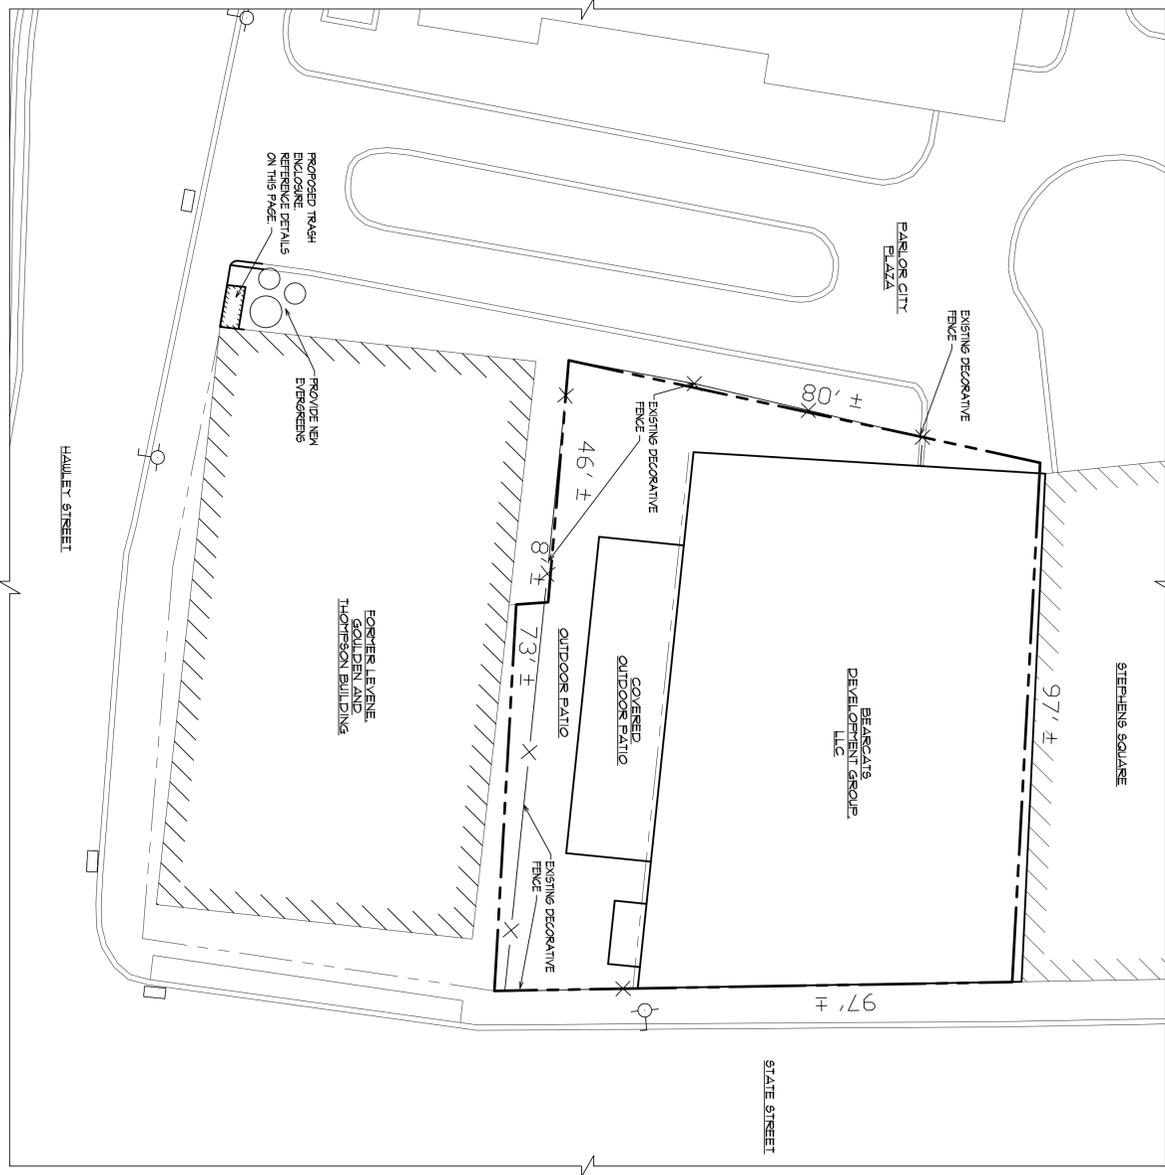


1 SITE PLAN
3/4" = 1'-0"

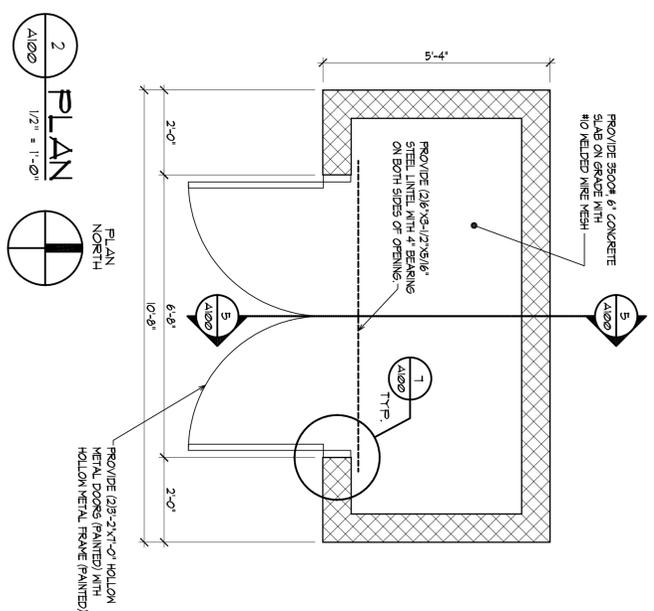


2 PLAN
1/2" = 1'-0"

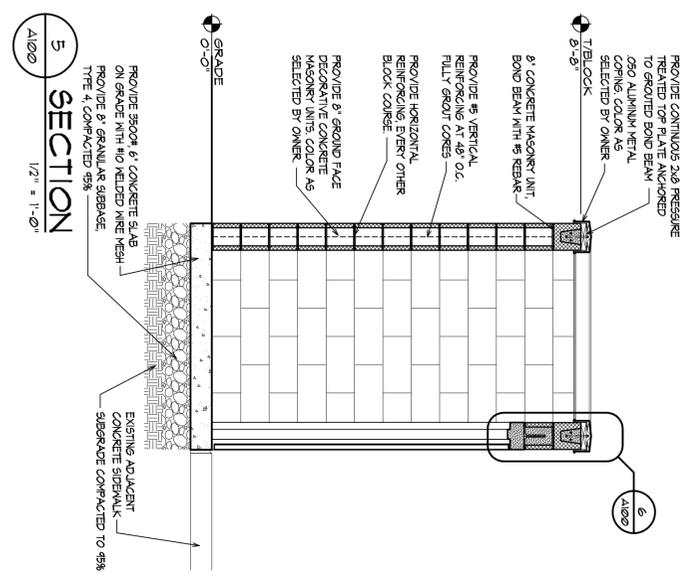


5 SECTION
1/2" = 1'-0"

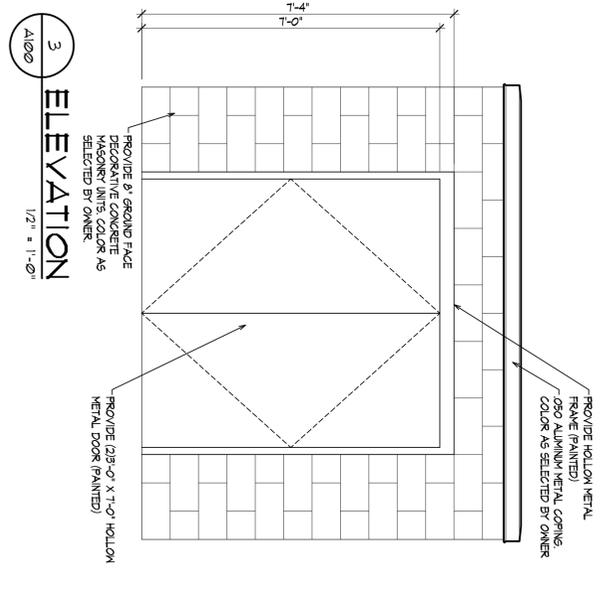


3 ELEVATION
1/2" = 1'-0"

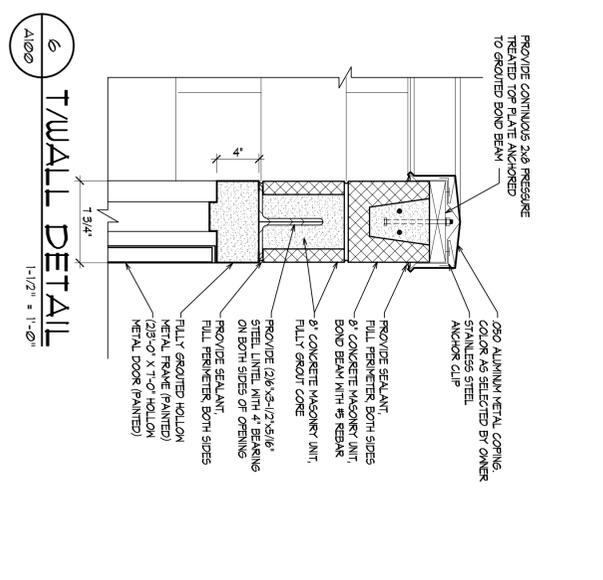


6 T/WALL DETAIL
1-1/2" = 1'-0"

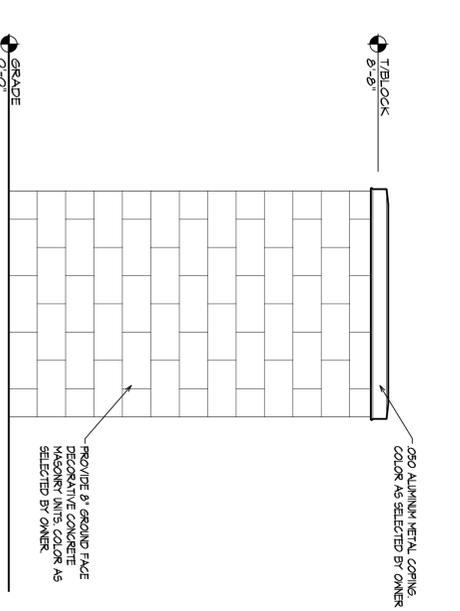

4 ELEVATION
1/2" = 1'-0"

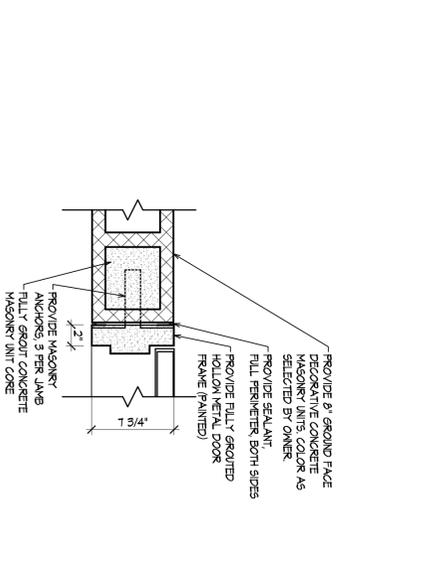

1 DOOR DETAIL
1-1/2" = 1'-0"

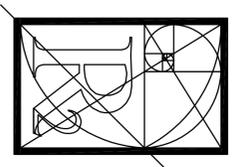

ROOT 2
ARCHITECTURE
1432 Emilia Street - Endicott, N.Y. 13760
Office Number : 607 748 2079
Fax Number 607 748 2079
Email: george@root2ny.com

Professional Seal: _____ Professional Seal: _____

Consultant

Project Information

Revisions	Number	Description	Date

Project Title

71 STATE STREET VENTURES

Sheet Title

TRASH ENCLOSURE DETAILS

Sheet Number

A100