


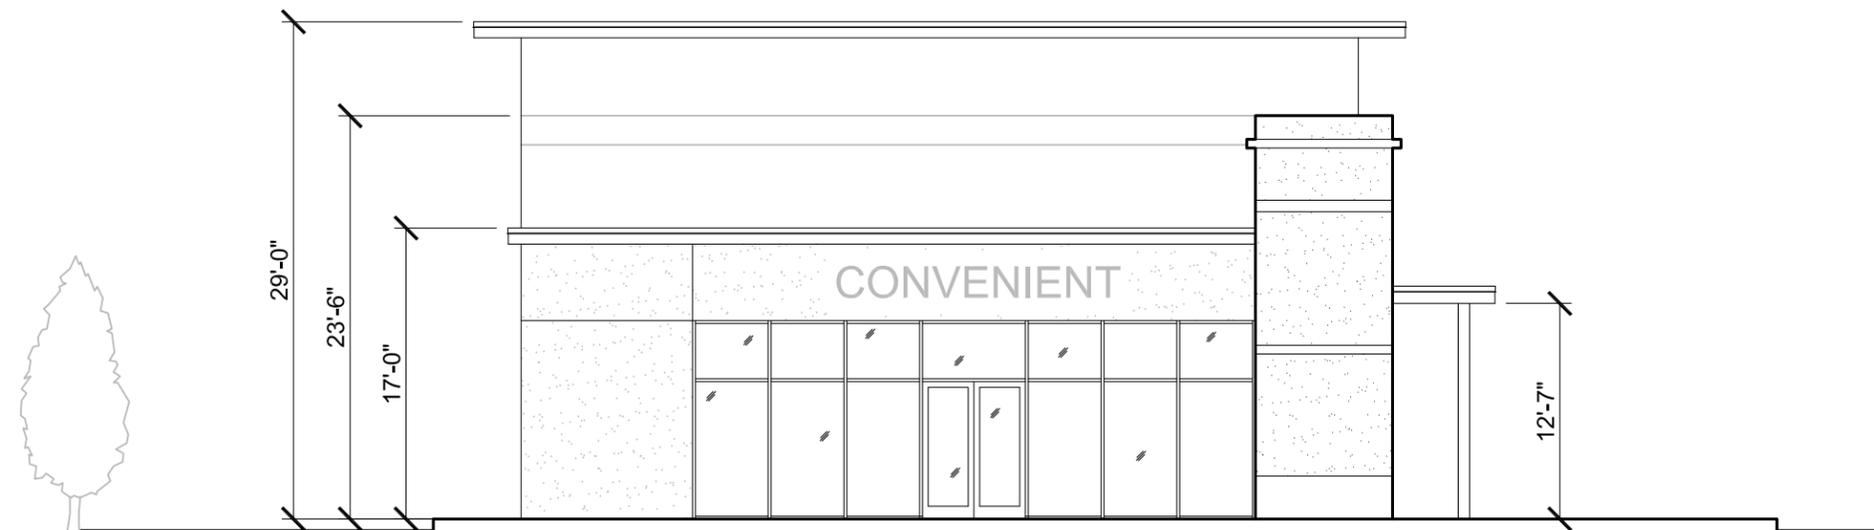

FRONT ELEVATION
SCALE: 3/32" = 1'-0"



SIDE ELEVATION - GAS PUMPS
SCALE: 3/32" = 1'-0"

NUMBER 5 COMMONS
CONCEPT ELEVATIONS OF SHOPPING CENTER


PRITCHARD PROPERTY DEVELOPMENT

JOSEPH ROMINSKI ARCHITECTURE


8 Timber Bluff Court
Binghamton, NY

22 South Washington Ave, Binghamton NY

370 north main street
pittston, pa 18640
570.961.1610

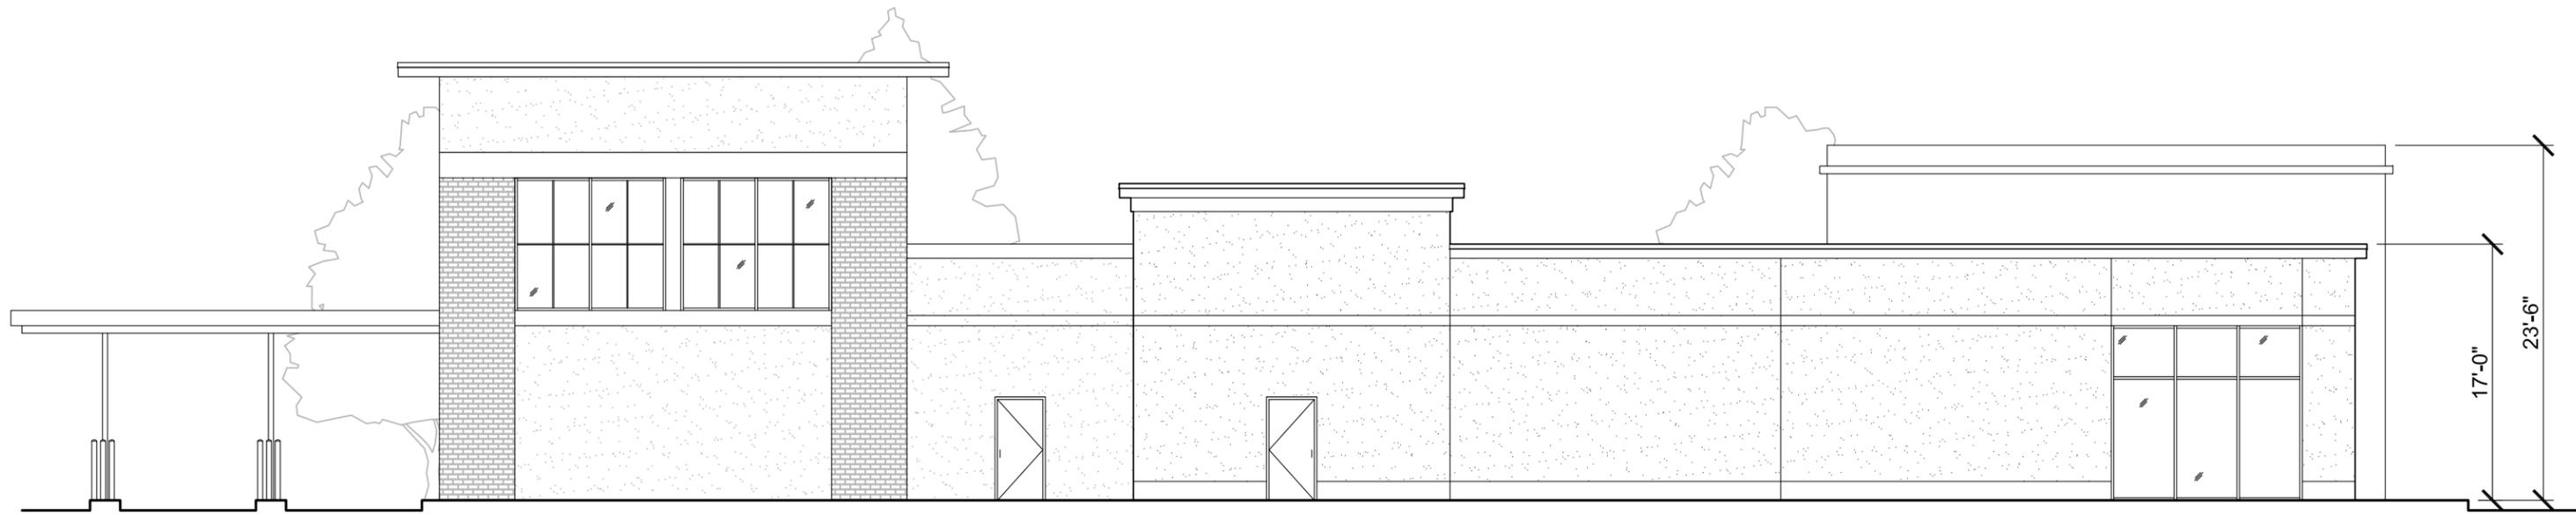

BACK ELEVATION
SCALE: 3/32" = 1'-0"

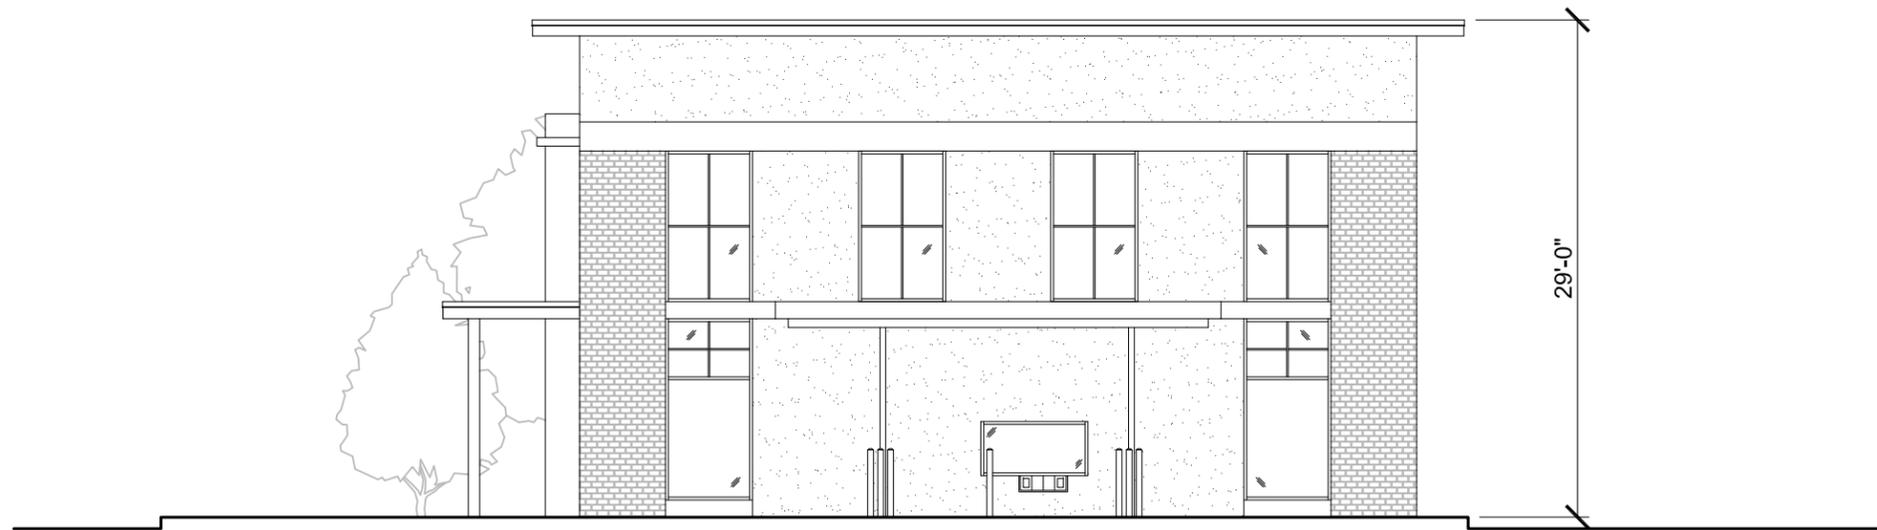

SIDE ELEVATION - BANK DRIVE THRU
SCALE: 3/32" = 1'-0"

NUMBER 5 COMMONS
CONCEPT ELEVATIONS OF SHOPPING CENTER

PRITCHARD PROPERTY DEVELOPMENT

JOSEPH ROMINSKI ARCHITECTURE

8 Timber Bluff Court
Binghamton, NY

22 South Washington Ave, Binghamton NY

370 north main street
plttston, pa 18640
570.961.1610